



PRELIMINARY - NOT FOR CONSTRUCTION

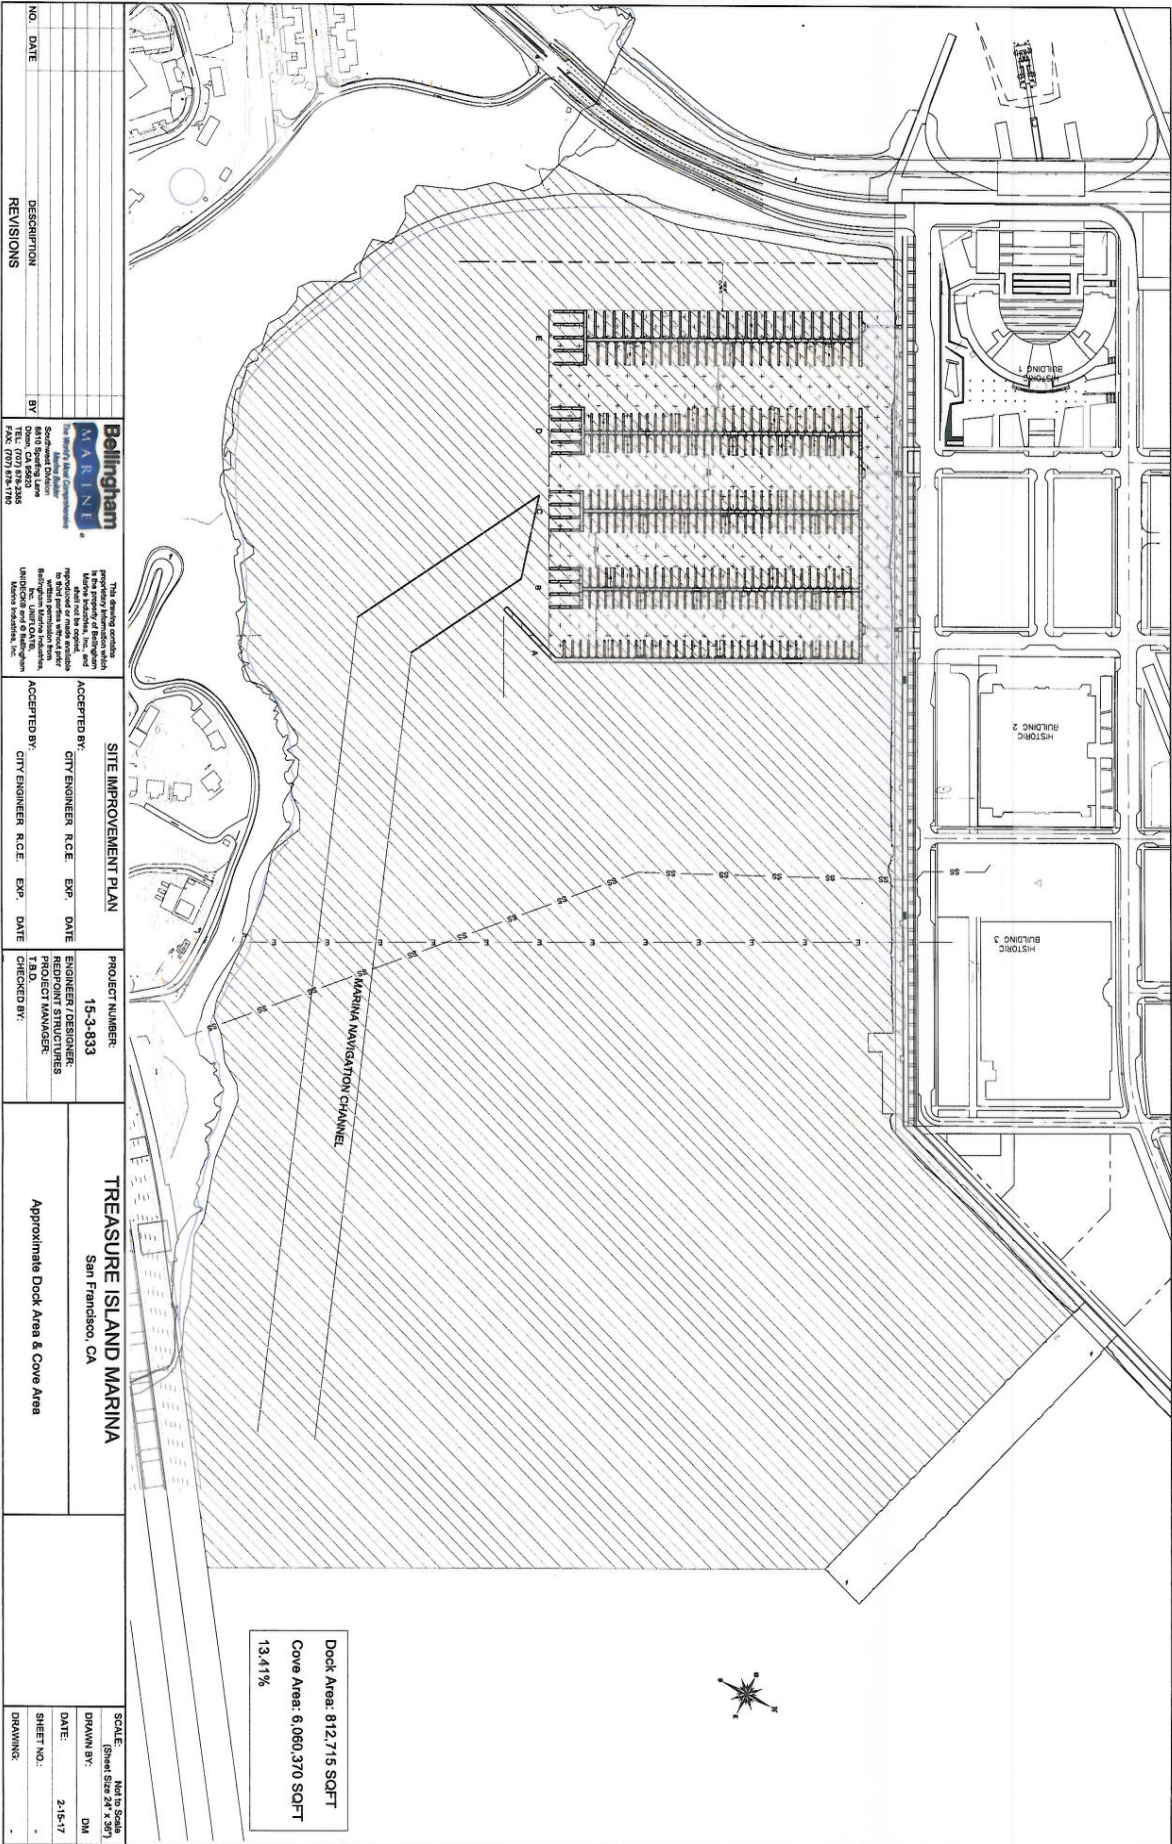

Dock Area: 812,715 SQFT  
 Cove Area: 6,060,370 SQFT  
 13.41%

NO. DATE	DESCRIPTION	BY	Bellingham MARINE 8819 Spaulding Lane San Francisco, CA 94133 Phone: (415) 774-1195 Fax: (415) 774-1196	This drawing contains preliminary information which is not intended to be used for construction. It is the responsibility of the user to verify the accuracy of the information and to obtain the final project approval and the necessary permits and approvals from the appropriate authorities. Bellingham Marine and its representatives shall not be held liable for any errors or omissions in this drawing.	SITE IMPROVEMENT PLAN ACCEPTED BY: CITY ENGINEER R.C.E. EXP. DATE:	PROJECT NUMBER: 15-3-833 ENGINEER/DESIGNER: PROJECT STRUCTURERS PROJECT MANAGER: CHECKED BY:	TREASURE ISLAND MARINA San Francisco, CA Approximate Dock Area & Cove Area	SCALE: Not to Scale (Sheet Size 24" x 36") DRAWN BY: DM DATE: 2-15-17 SHEET NO.: - DRAWING: -
					REVISIONS	ACCEPTED BY: CITY ENGINEER R.C.E. EXP. DATE:	CHECKED BY:	DRAWING: -

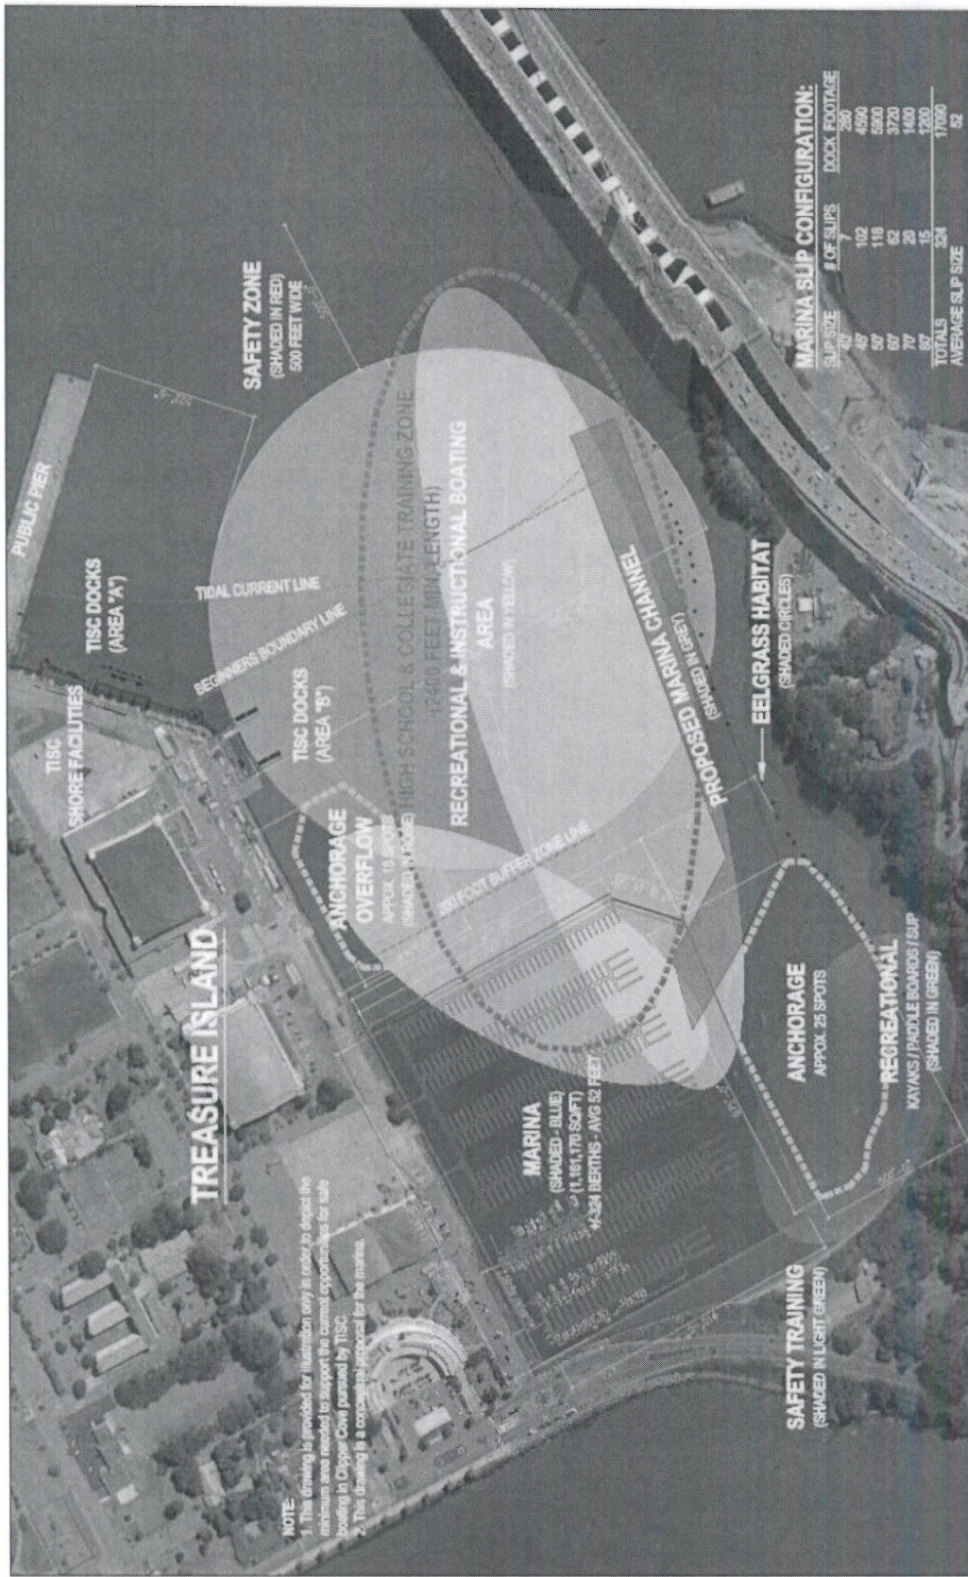

**A25C**  
 10-17-2016 #

Site Plan

Treasure Island Sailing Center  
 Treasure Island  
 California

Sailing Area Review  
 N I L S E N architecture  
 Planning Interior Design